


G:\Capital Works\1-Projects\1-Current\12-02 CR Water Supply\01-Design - General\B-Drawings\New Concept\NEW CR WATER SUPPLY.dwg Tab PHASE 2 Dec 07, 2015 10:32:15am



KEY:

EXISTING WATER
TRANSMISSION MAINS

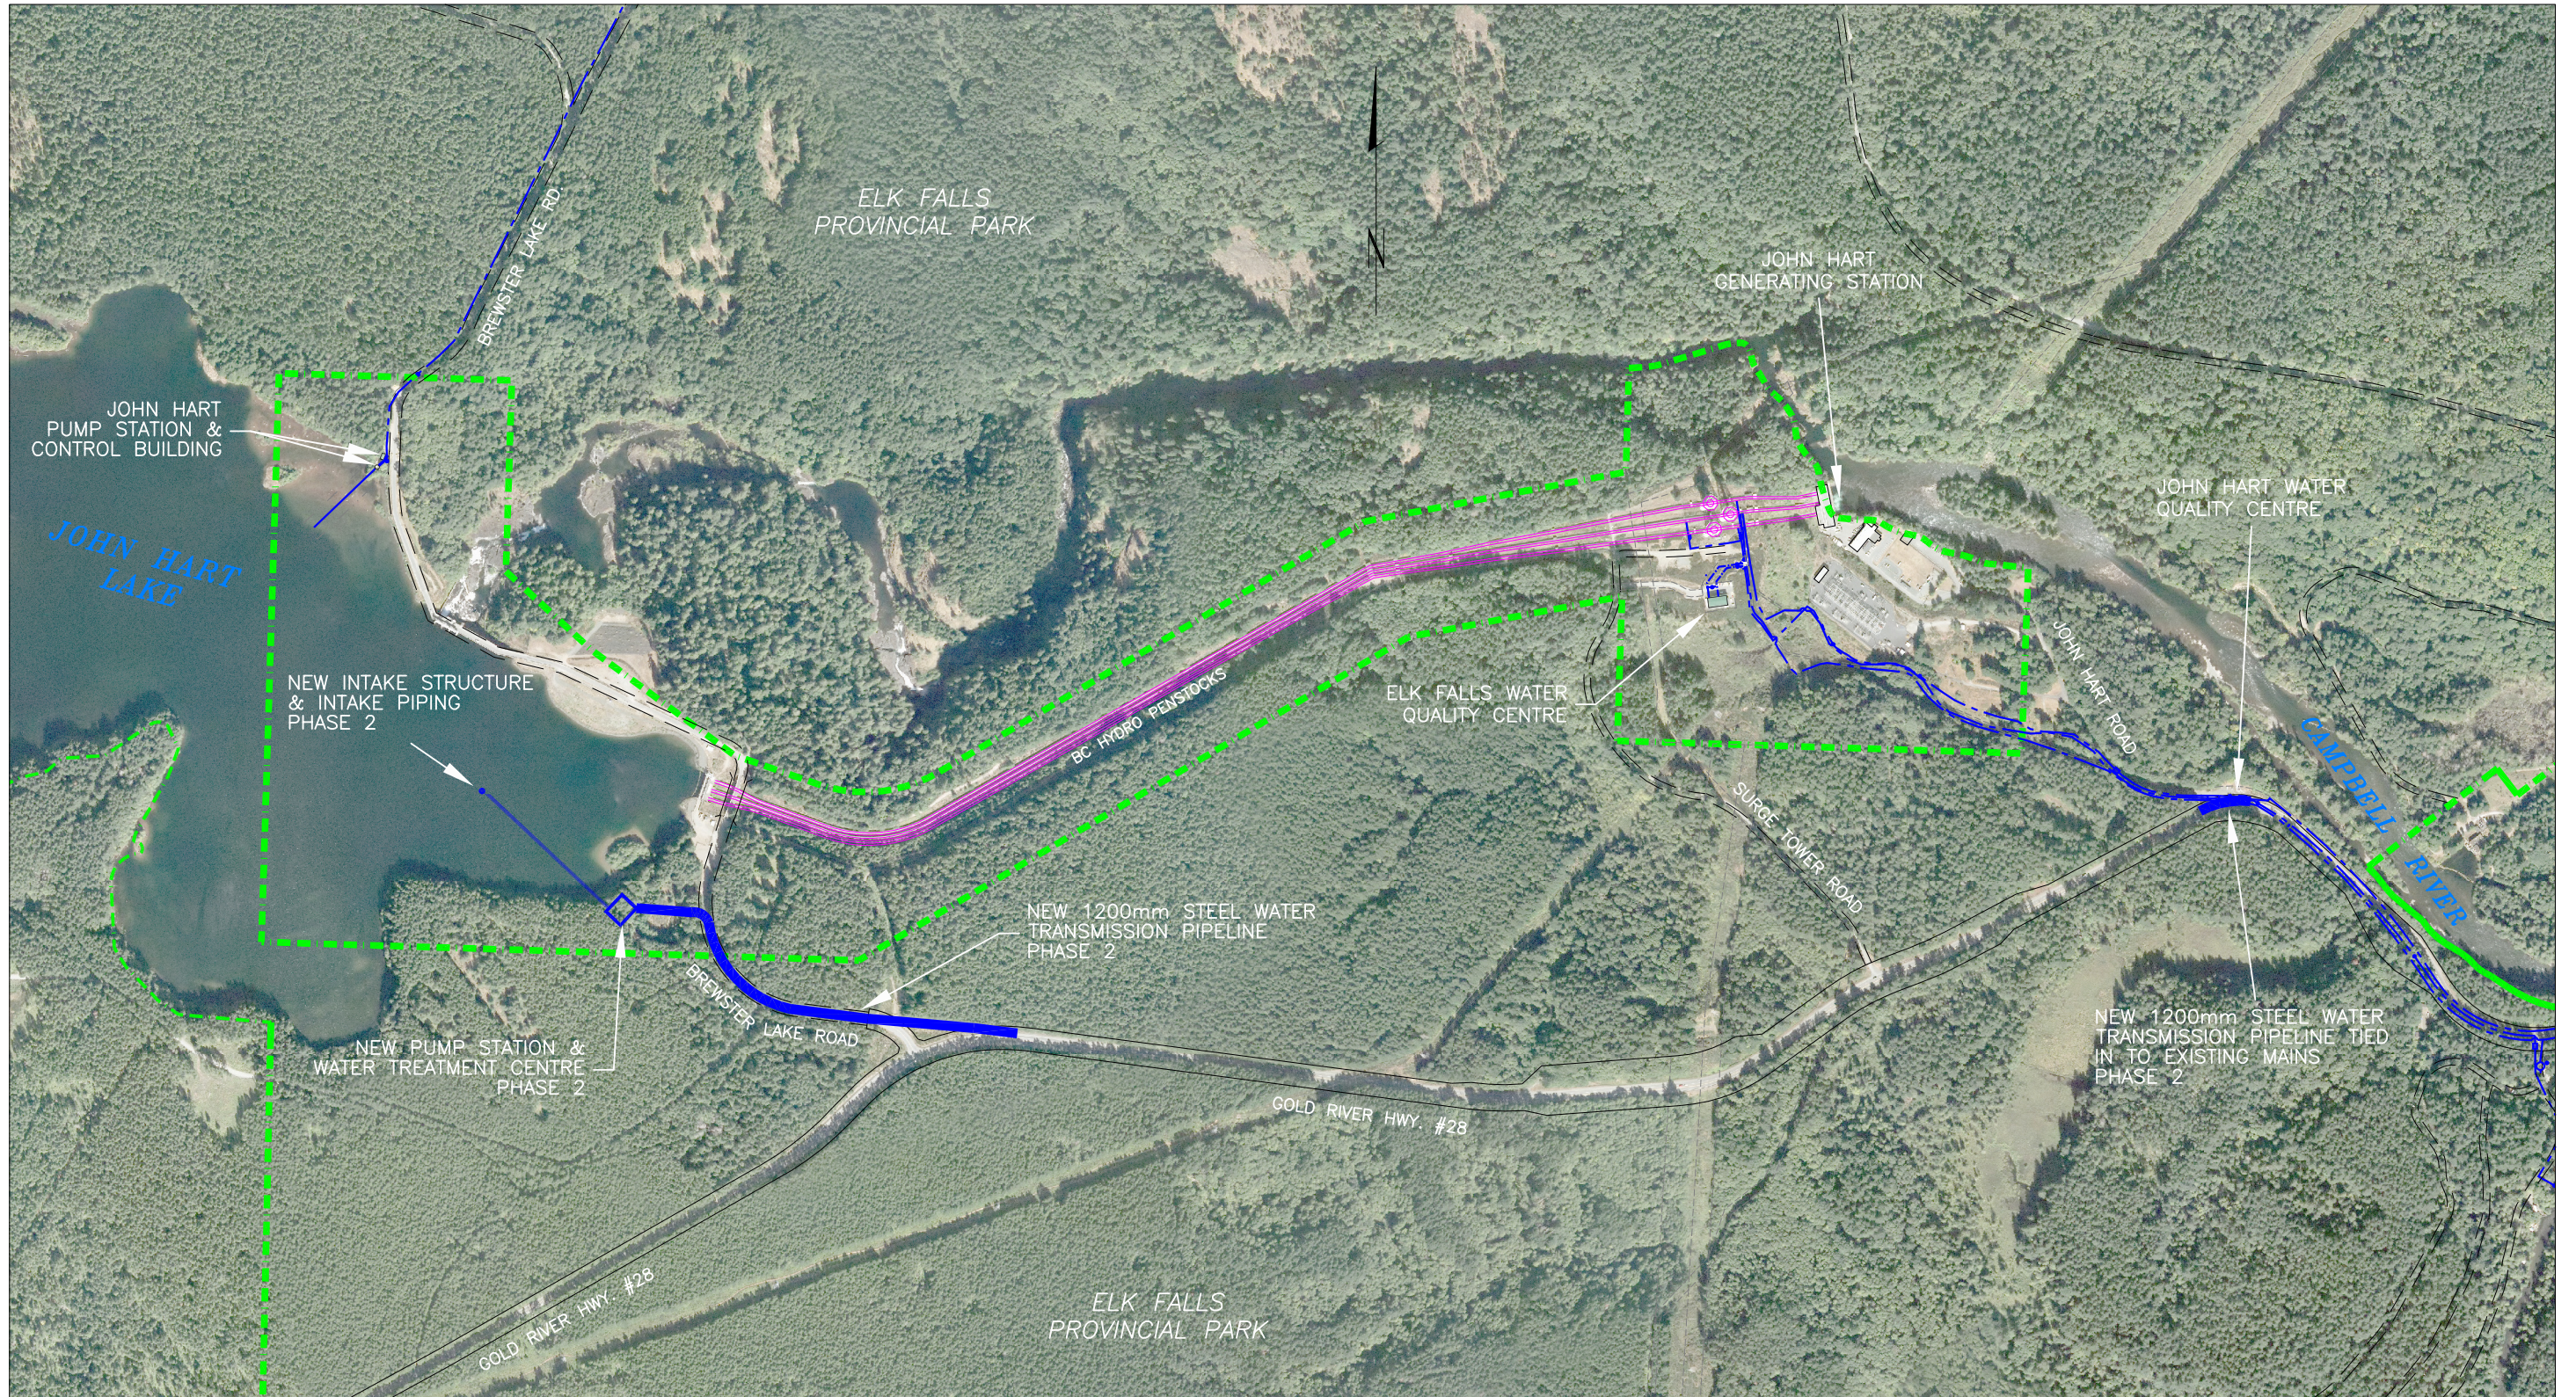

NEW WATER
TRANSMISSION MAIN
PHASE 2



PHASE 2



City of
**Campbell
River**
Capital Works Department

DESIGNED: N/A	SCALE: 1 : 5000
DRAWN: T. BROOKS	DATE: 27/10/15
CHECKED: J. HARTLEY	DATE: 27/10/15
APPROVED: N/A	DATE: N/A

TITLE:
**CAMPBELL RIVER WATER
TREATMENT FACILITY AND
SUPPLY MAIN**

DRAWING NO. N/A
DISK REFERENCE N/A
SHEET 2 OF 2
REV.